


Diagram showing the layout of a building with stairs and elevators. The diagram includes a legend for the symbols used:

- DA ŠRAF A ZNAČEK
- DA ČÍSELNÉHO
- NÍ BYTŮ,
- SAMOSTATNÉM
- SE

Schema označení schodišťových sekcí

The diagram shows a building layout with stairs and elevators. The stairs are labeled with Roman numerals I, II, III, and IV. The elevators are labeled with the letter A. The diagram also shows the layout of the building's exterior walls and doors.

### Schema označení schodišťových sekcí

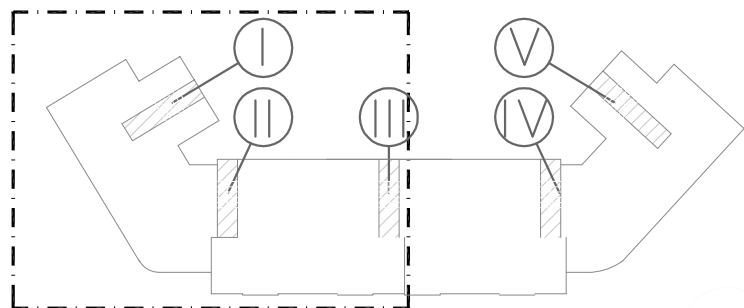


Architectural floor plan of a terrace area. The plan shows a central rectangular area with a dashed line indicating a boundary or path. Several circular markers with alphanumeric codes are placed throughout the plan: A.15, A.16, A.21, A.22, A.23, A.25, A.26, A.27, A.30, and E.17. A.15 and A.16 are in the top left corner. A.21 and A.22 are in the top right corner. A.23 is in the bottom left corner. A.25 is in the center. A.26 and A.27 are in the middle. A.30 is in the bottom right corner. E.17 is in the bottom right corner, highlighted in orange. A note in blue text at the bottom right reads: "CELÁ PLOCHA TERAS NENÍ PŮVODNÍ SI A POCHOZÍ VRSTVA." (The entire terrace area is not original SI and is a surface layer). The plan also includes various lines, arrows, and symbols indicating structural elements and directions.

19      DATUM: 11/2019

VLASTNÍK: **Městská část Praha 6**  
Československé armády 23,  
160 52 Praha 6

ZPRACOVATEL: 


# PŮDORYS 8. NP

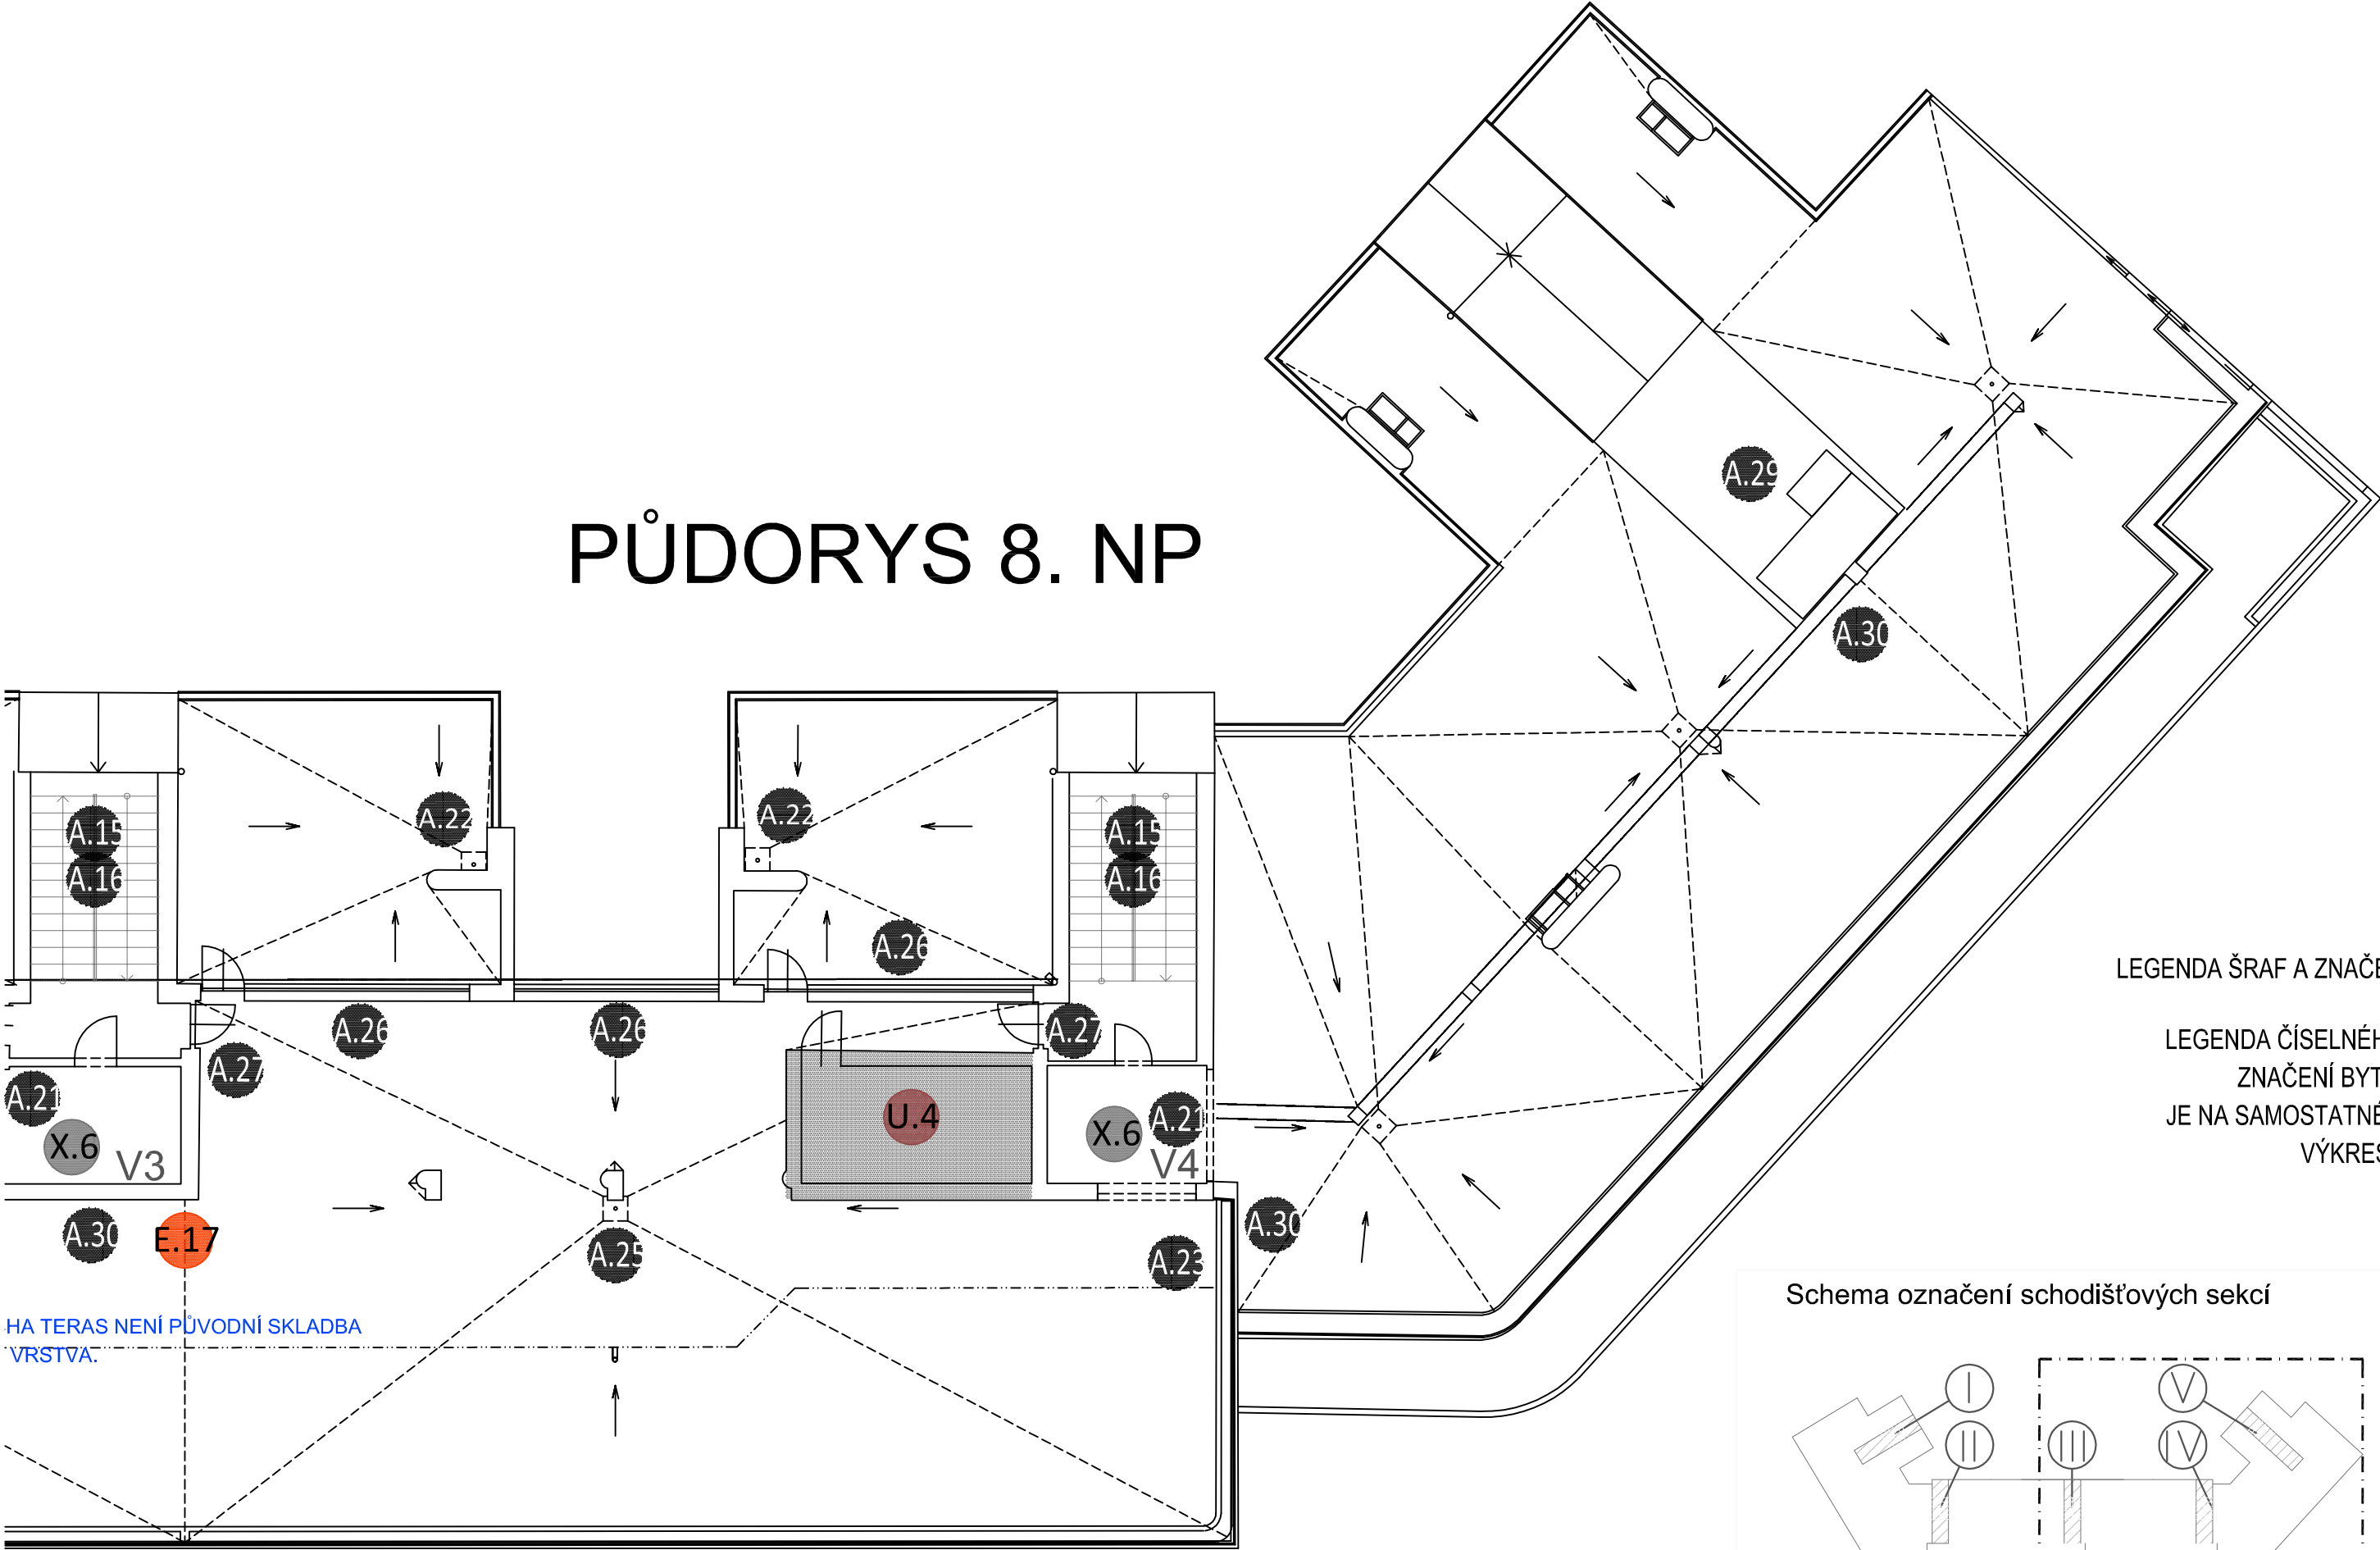

HA TERAS NENÍ PŮVODNÍ SKLADBA  
VRSTVA.

LEGENDA ŠRAF A ZNAČEK  
A  
LEGENDA ČÍSELNÉHO  
ZNAČENÍ BYTŮ,  
JE NA SAMOSTATNÉM  
VÝKRESE

Schema označení schodišťových sekcí

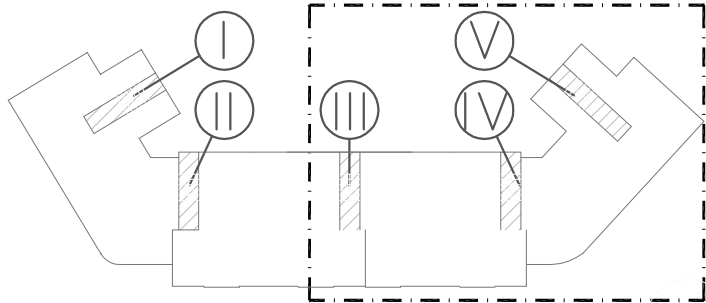

POLOŽKY OBVODOVÉHO PLÁSTÉ ZOBRAZENY NA POHLEDECH